


VEHICLE ROAD SPIKE BOOM BARRIER UNIT

DRAWING NO: A-001-RSB

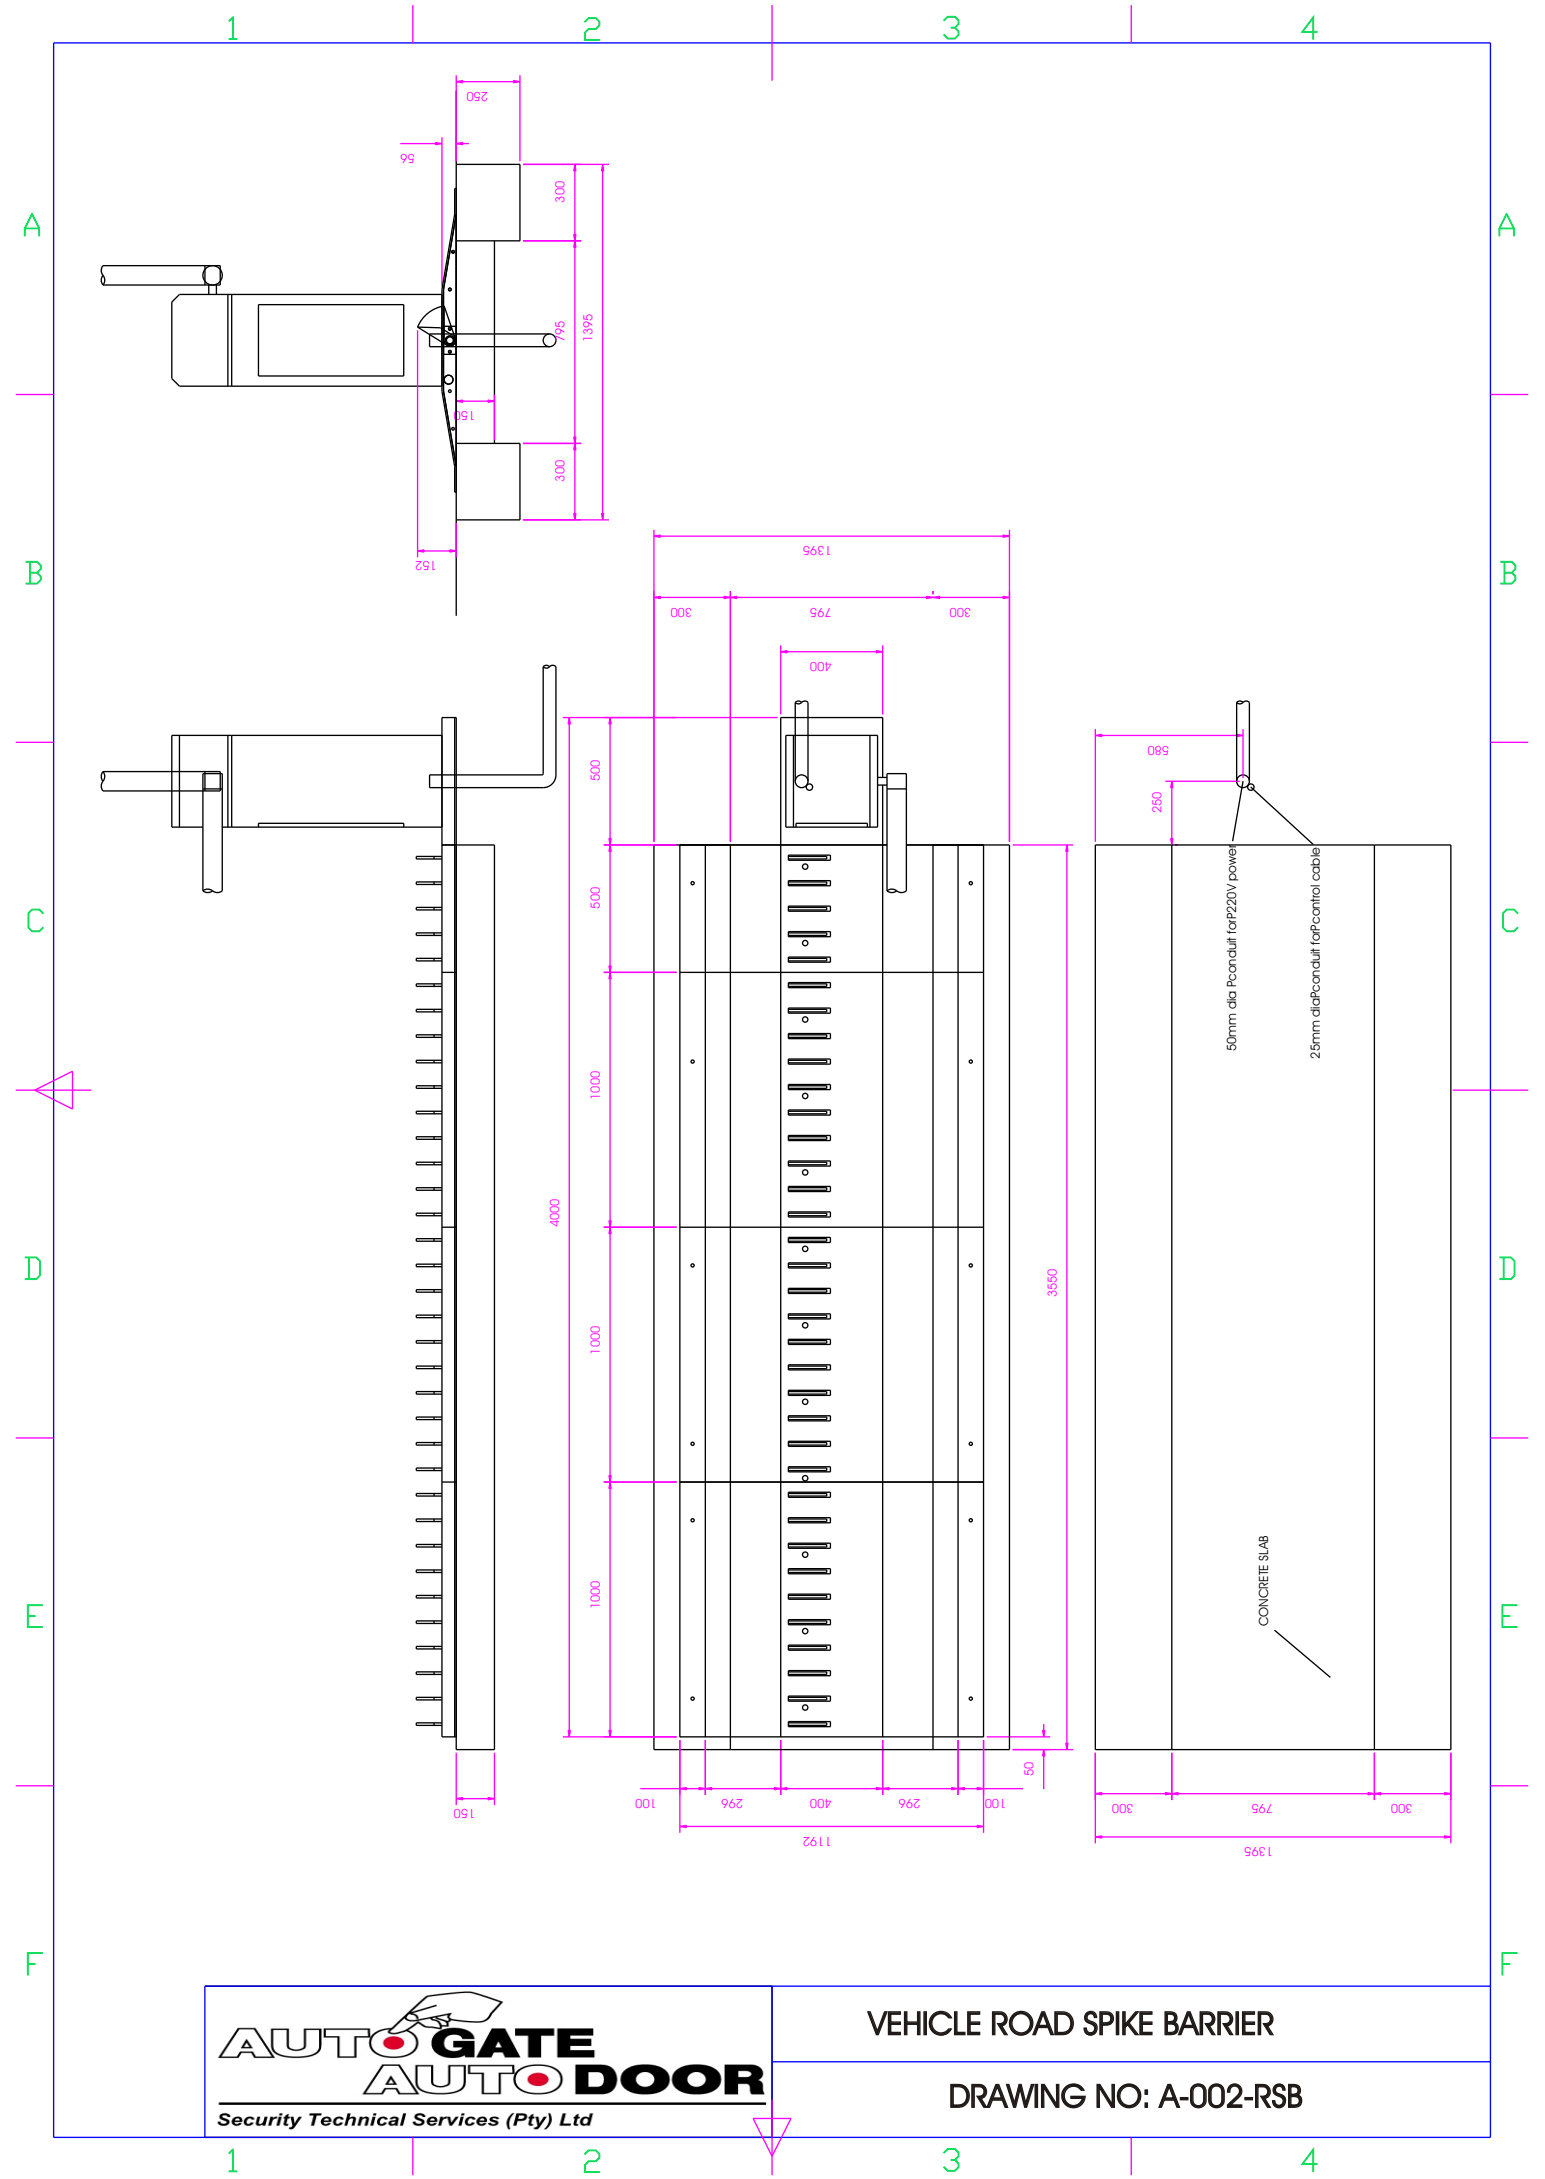

VEHICLE ROAD SPIKE BARRIER

DRAWING NO: A-002-RSB